


THAD COCHRAN CENTER
 GROUND FLOOR PLAN
 GROSS - 59,974 S.F.
 ASSIGNED - 21,901 S.F.

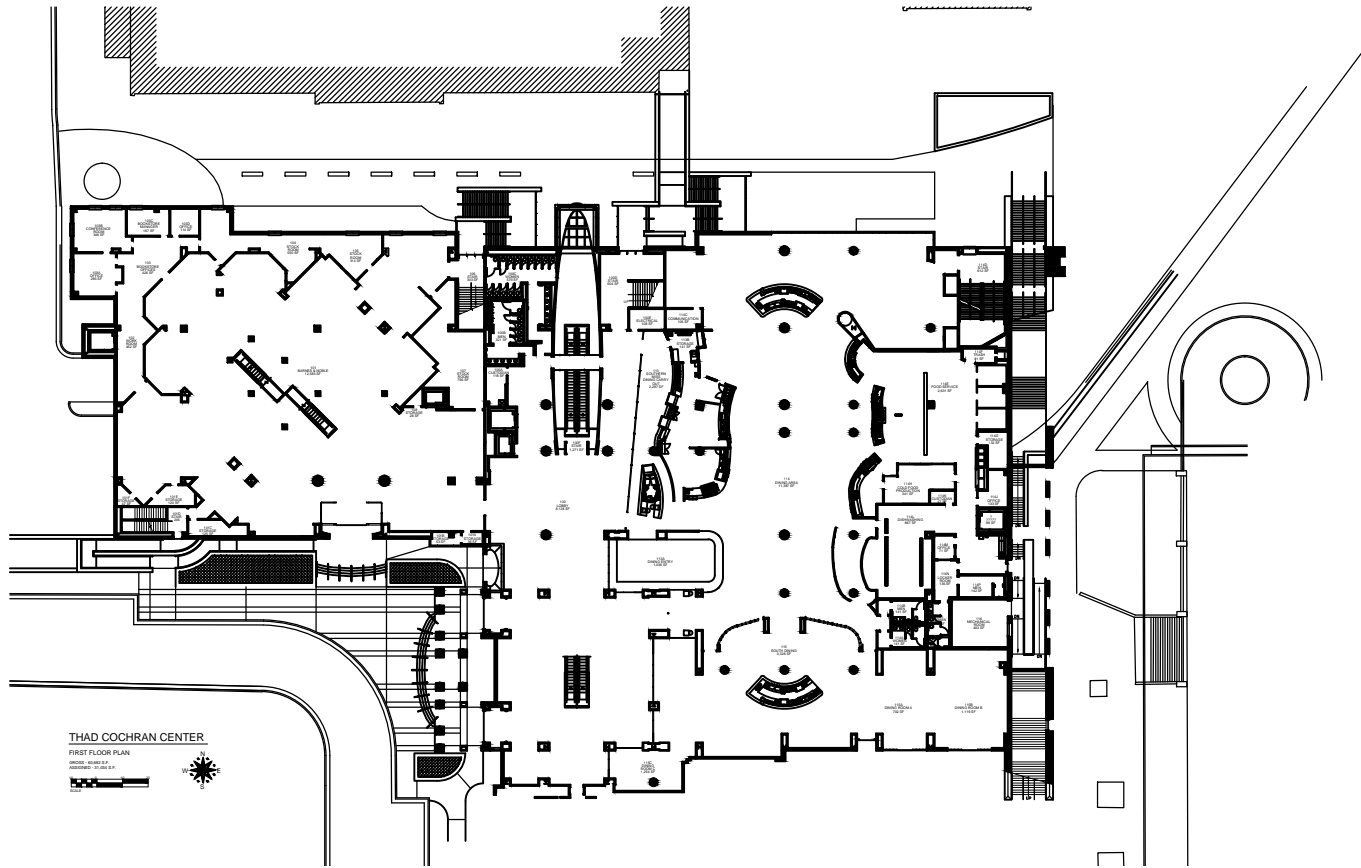

THAD COCHRAN CENTER

FIRST FLOOR PLAN

UNIVERSITY OF MISSISSIPPI


ARCHITECTURAL DEPARTMENT

1998

1/2" = 1'-0"

0' 0" 10' 20' 30' 40' 50'



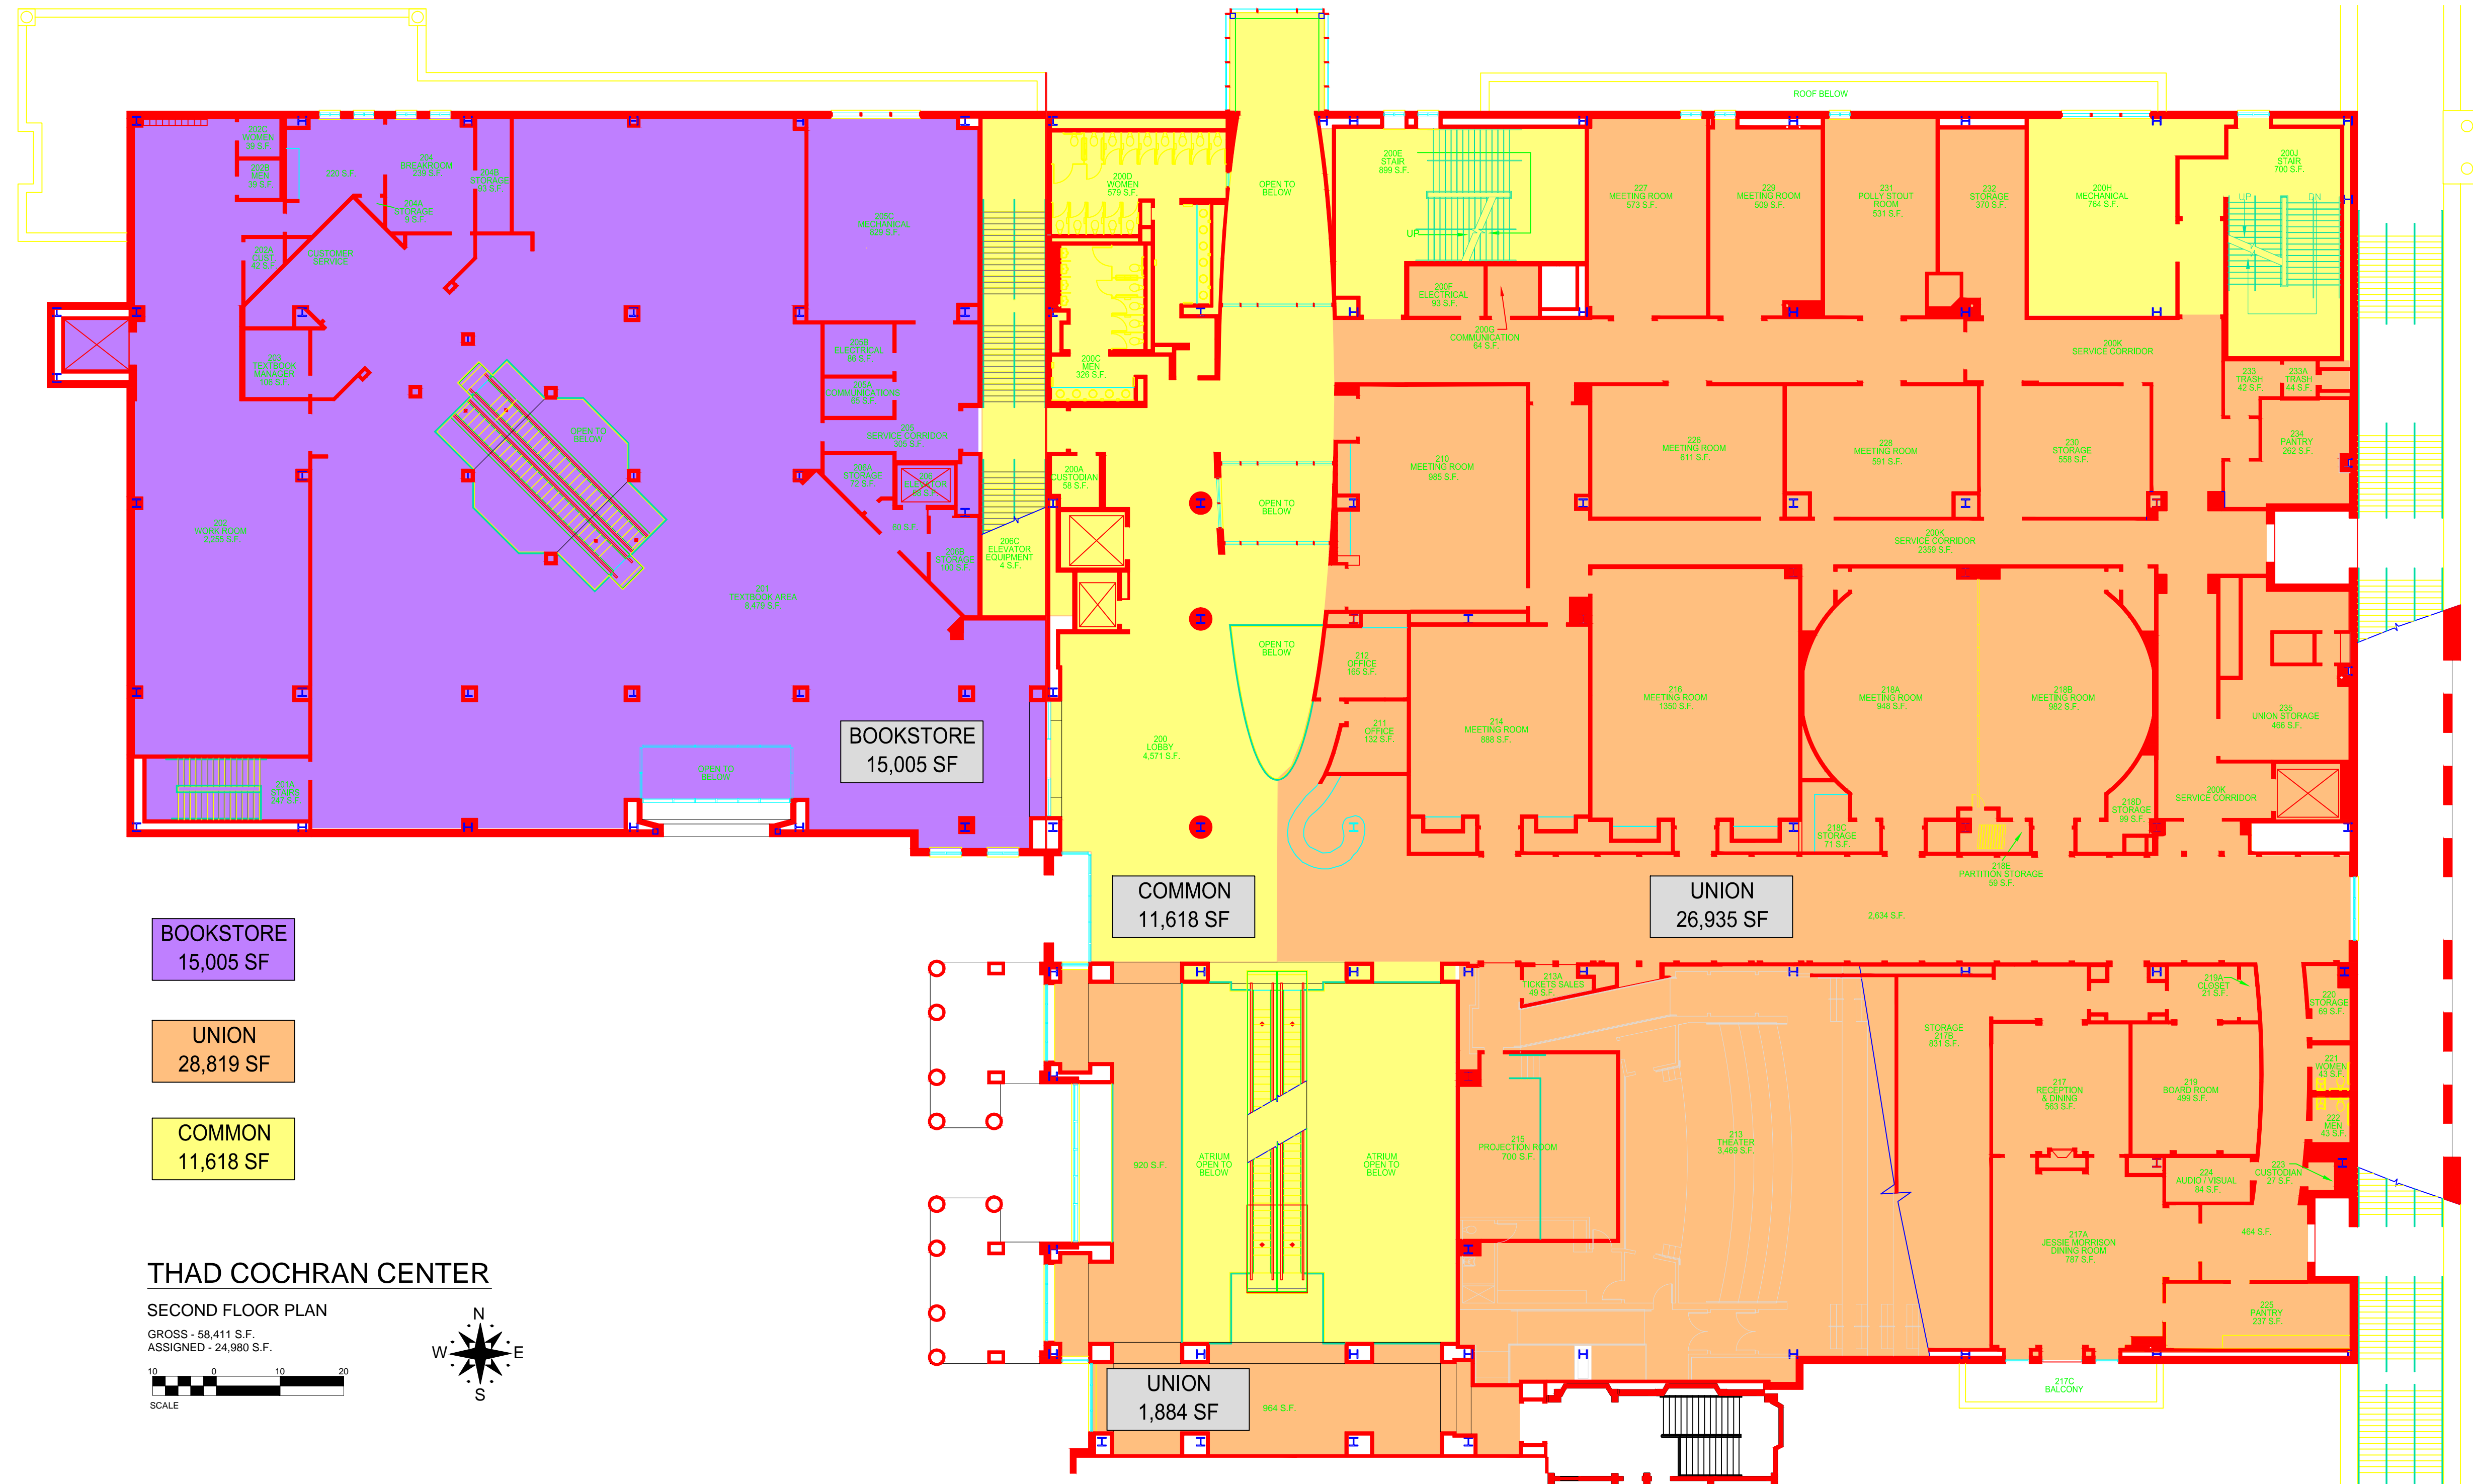


BOOKSTORE
15,005 SF

UNION
28,819 SF

COMMON
11,618 SF

THAD COCHRAN CENTER

SECOND FLOOR PLAN
GROSS - 58,411 S.F.
ASSIGNED - 24,880 S.F.

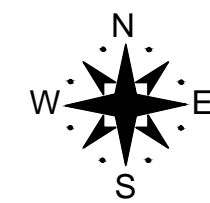


BOOKSTORE
15,005 SF

COMMON
11,618 SF

UNION
26,935 SF


UNION
1,884 SF

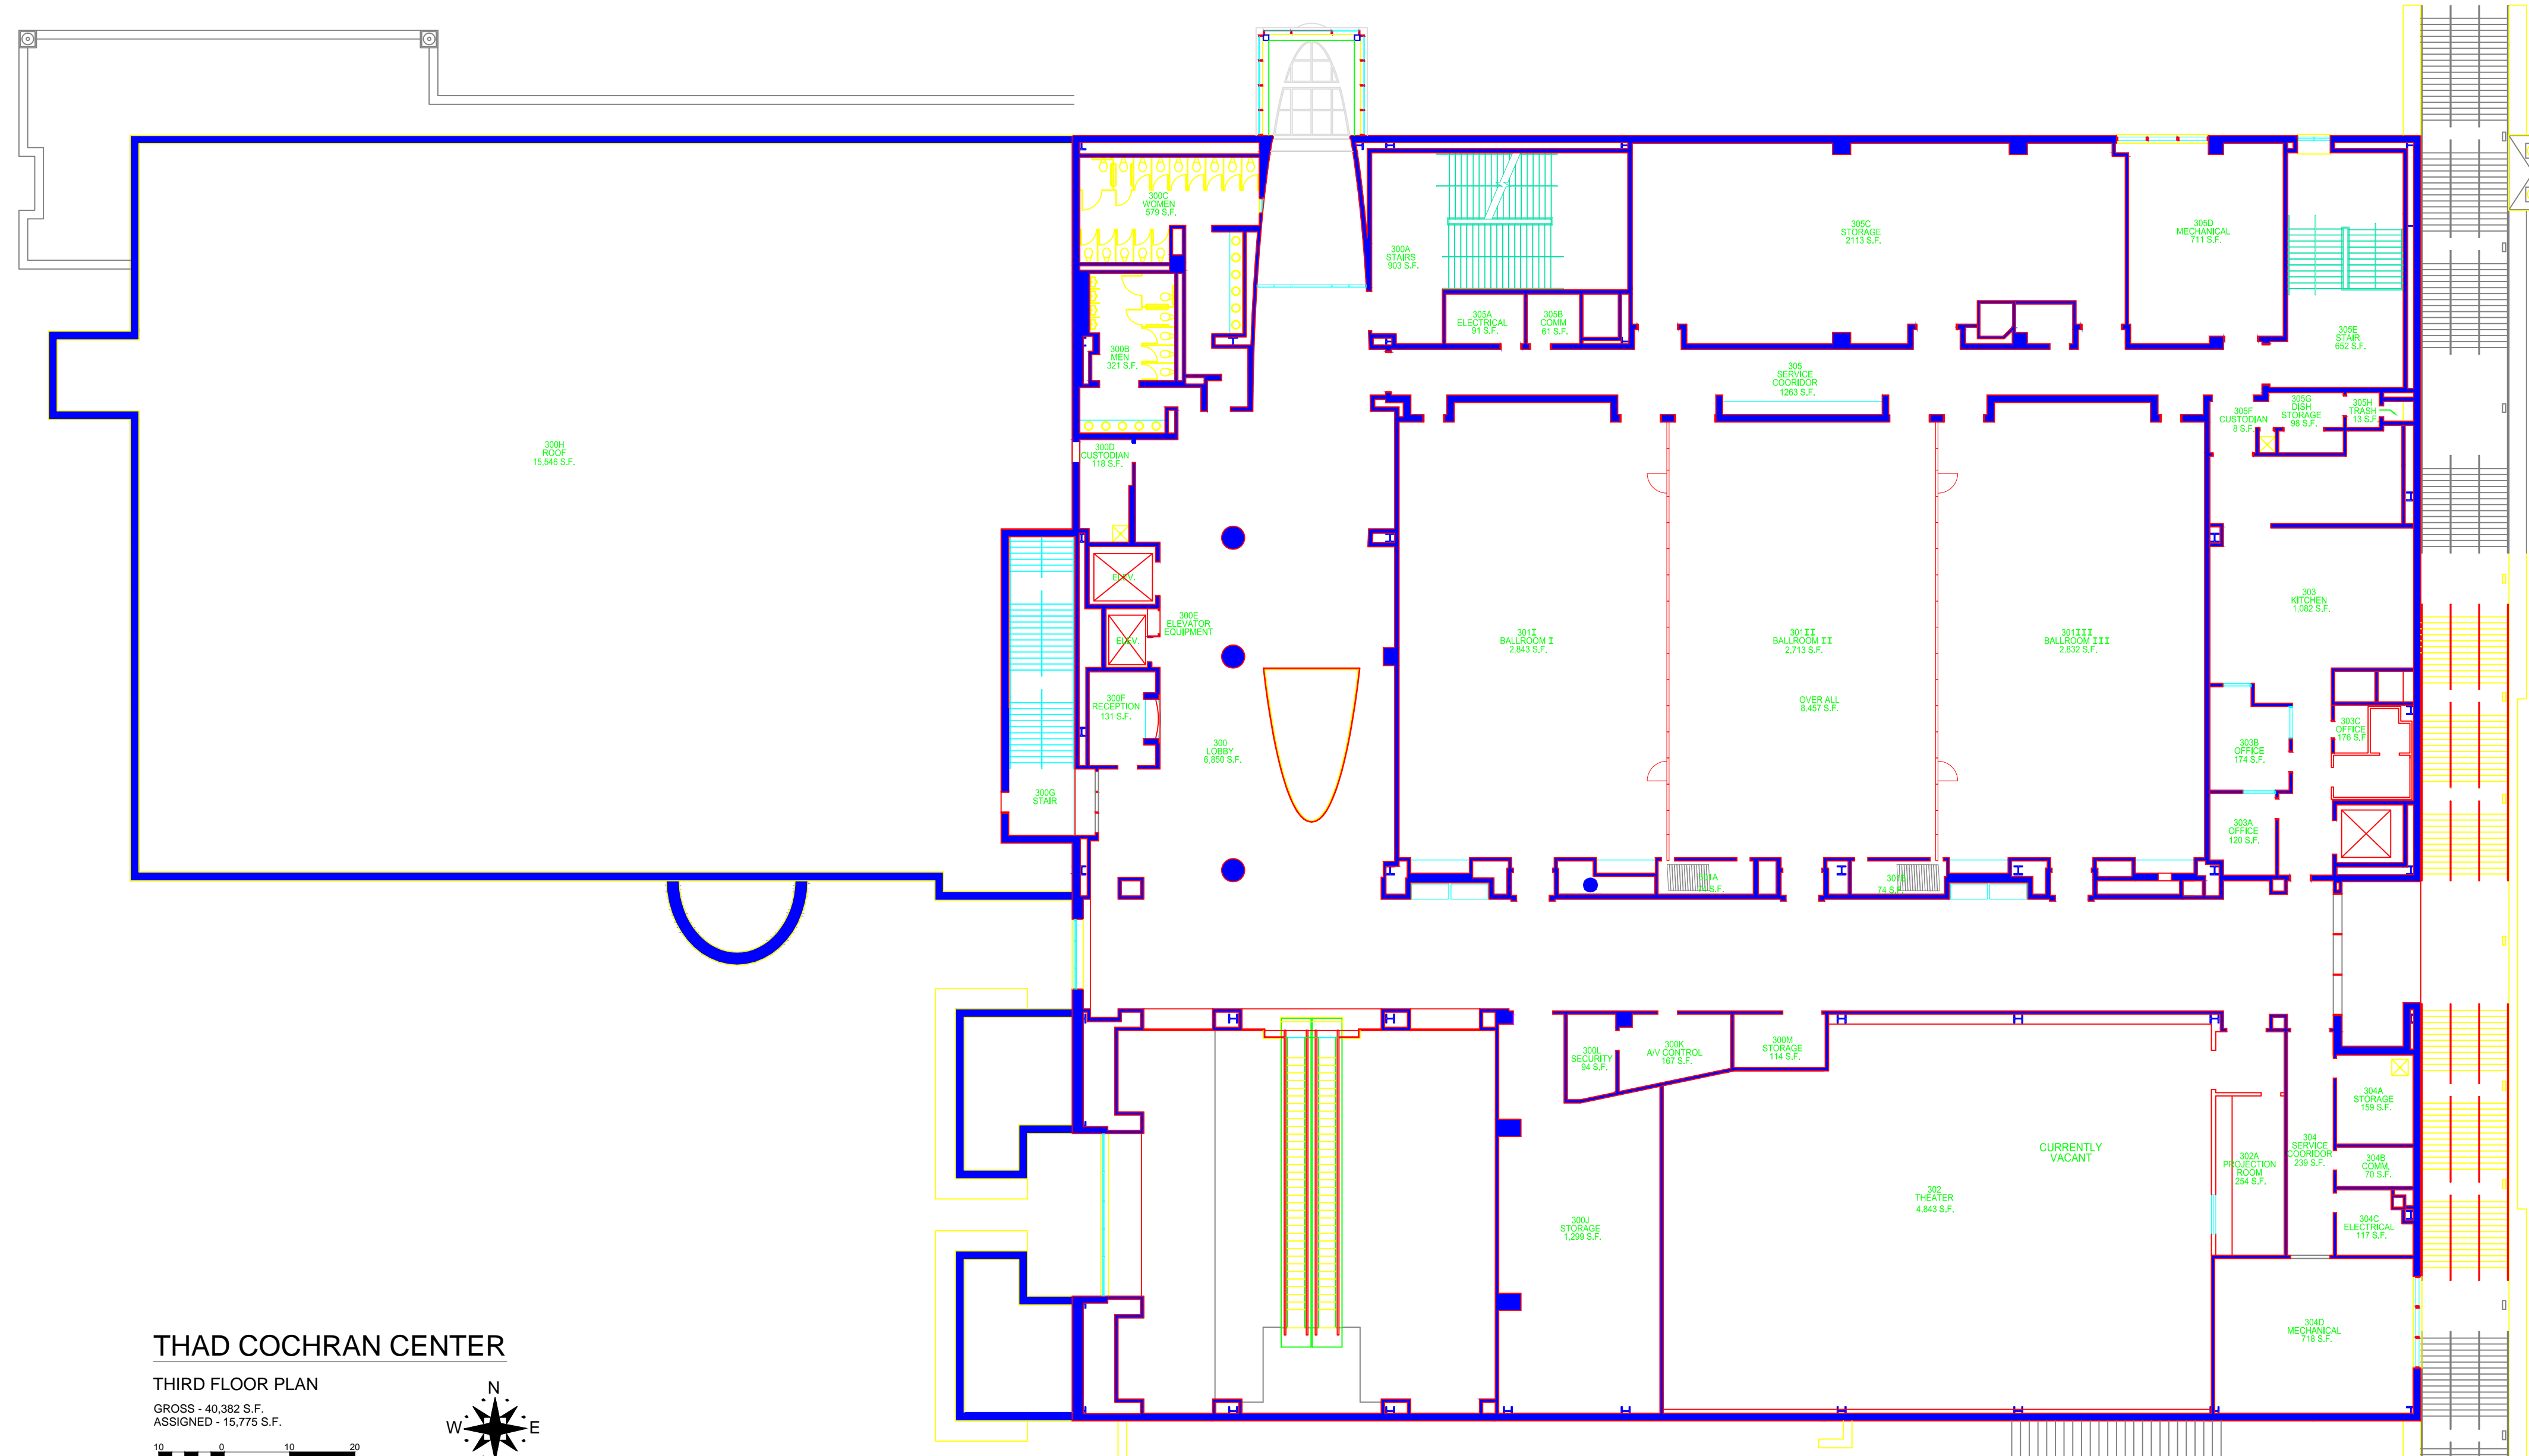


THAD COCHRAN CENTER

THIRD FLOOR PLAN

GROSS - 40,382 S.F.
 ASSIGNED - 15,775 S.F.

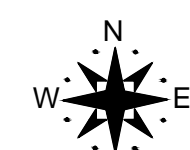


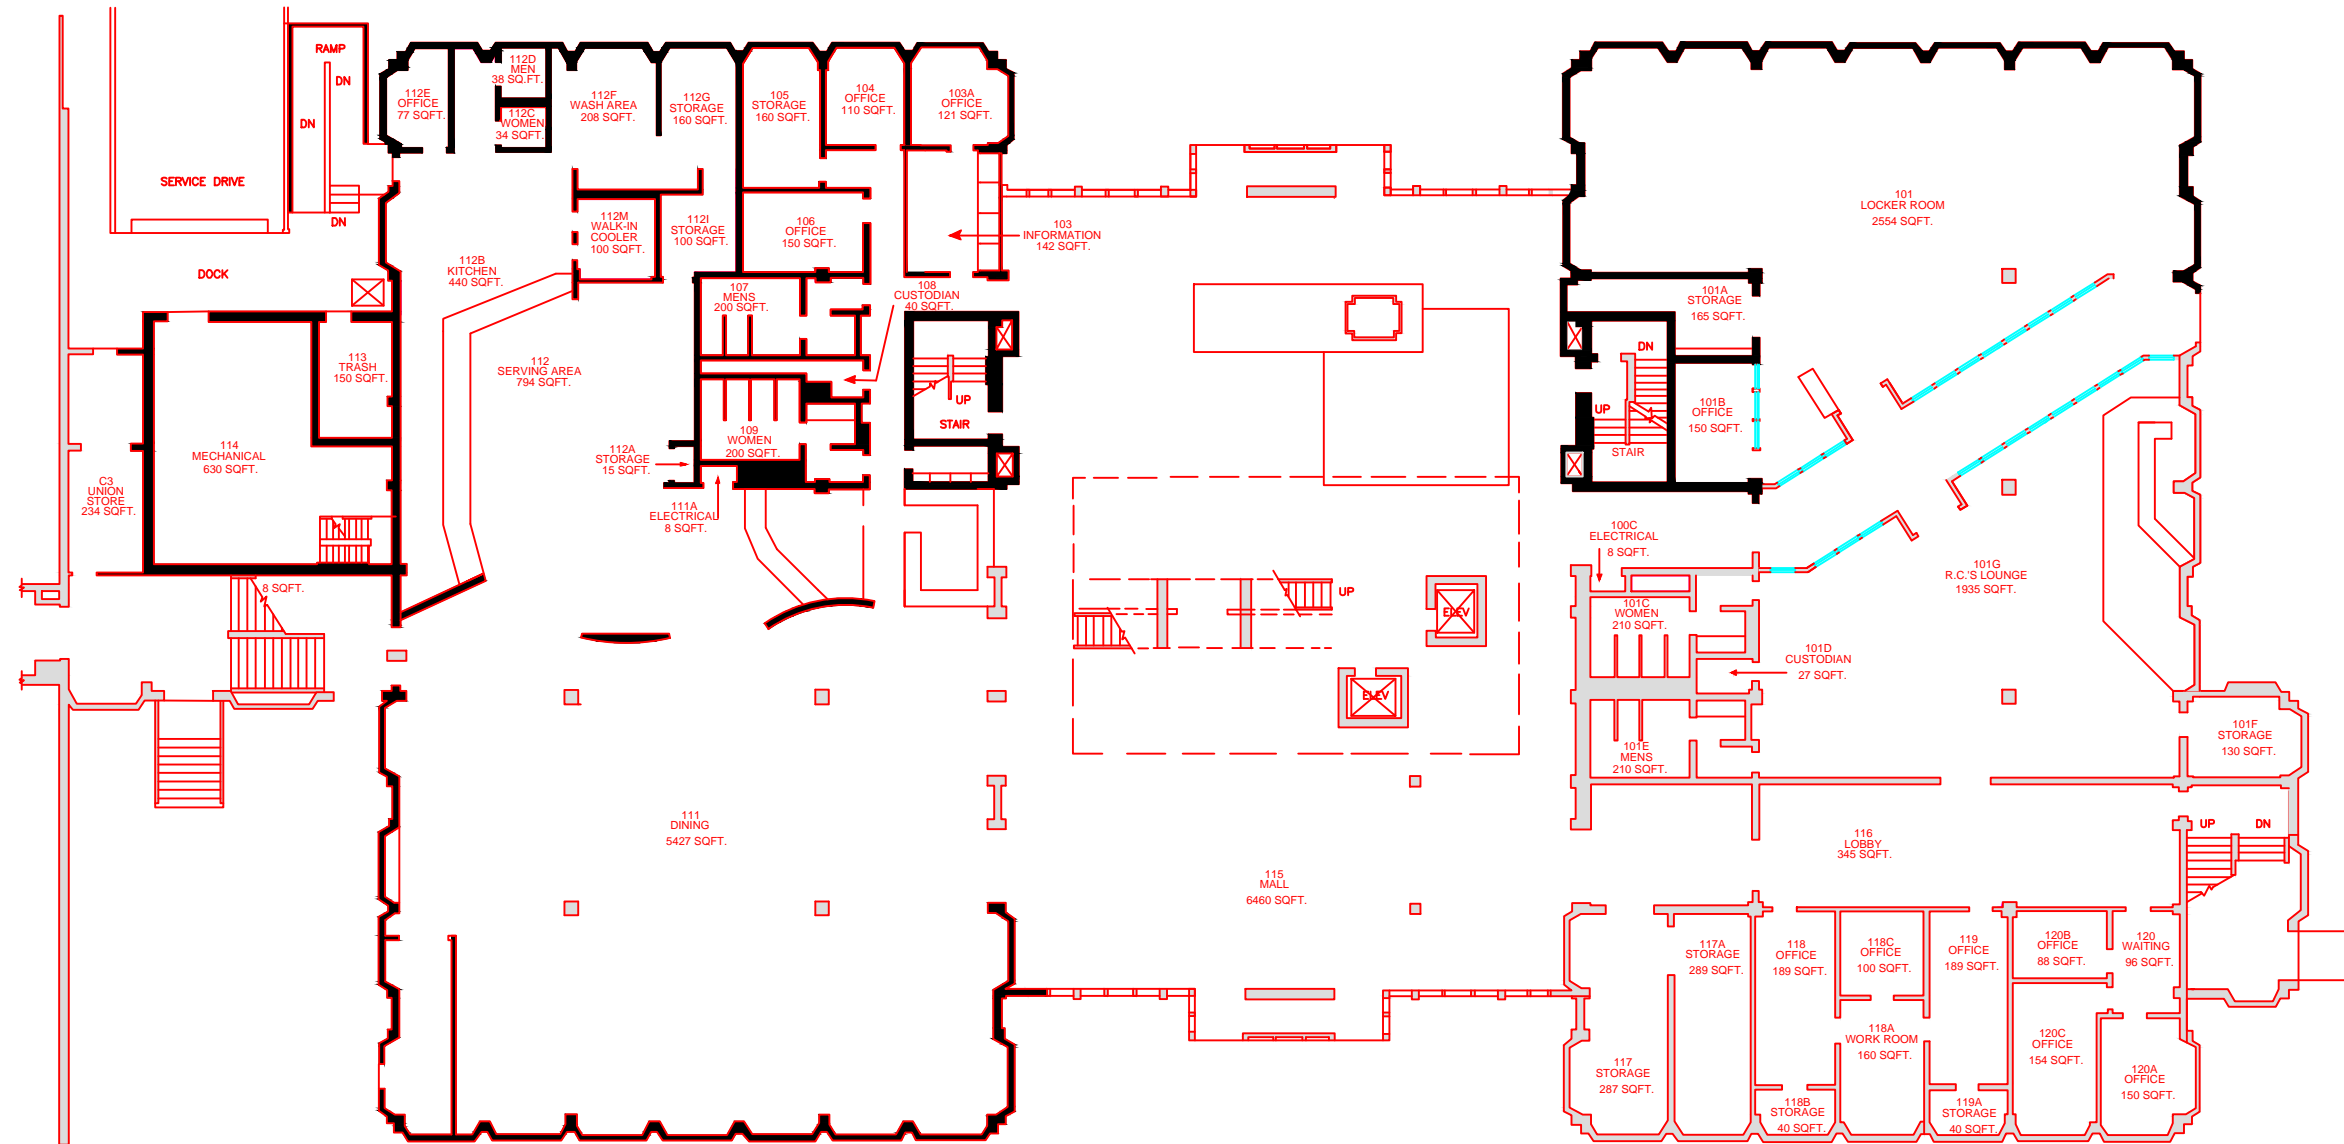


R.C. COOK UNIVERSITY UNION

FIRST FLOOR PLAN

GROSS - 29,185 S.F.
 ASSIGNED - 15,795 S.F.

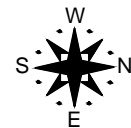


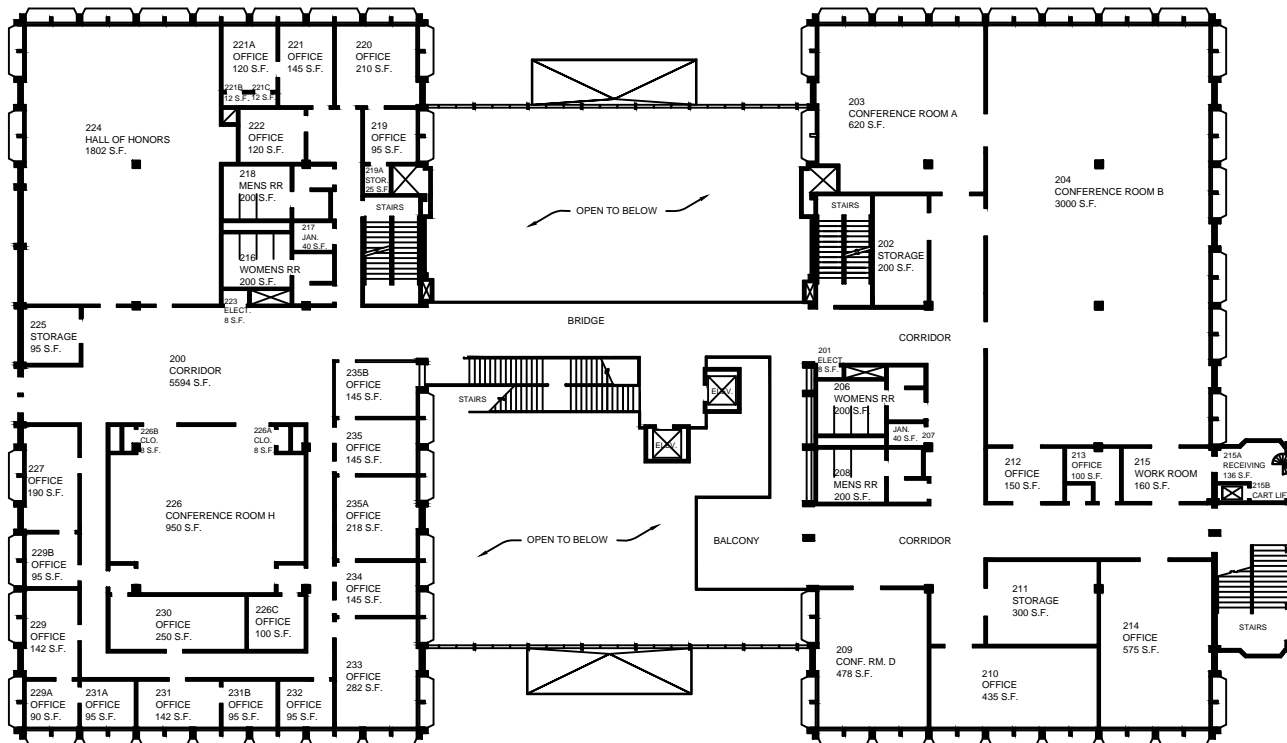


R.C. COOK UNIVERSITY UNION


SECOND FLOOR PLAN



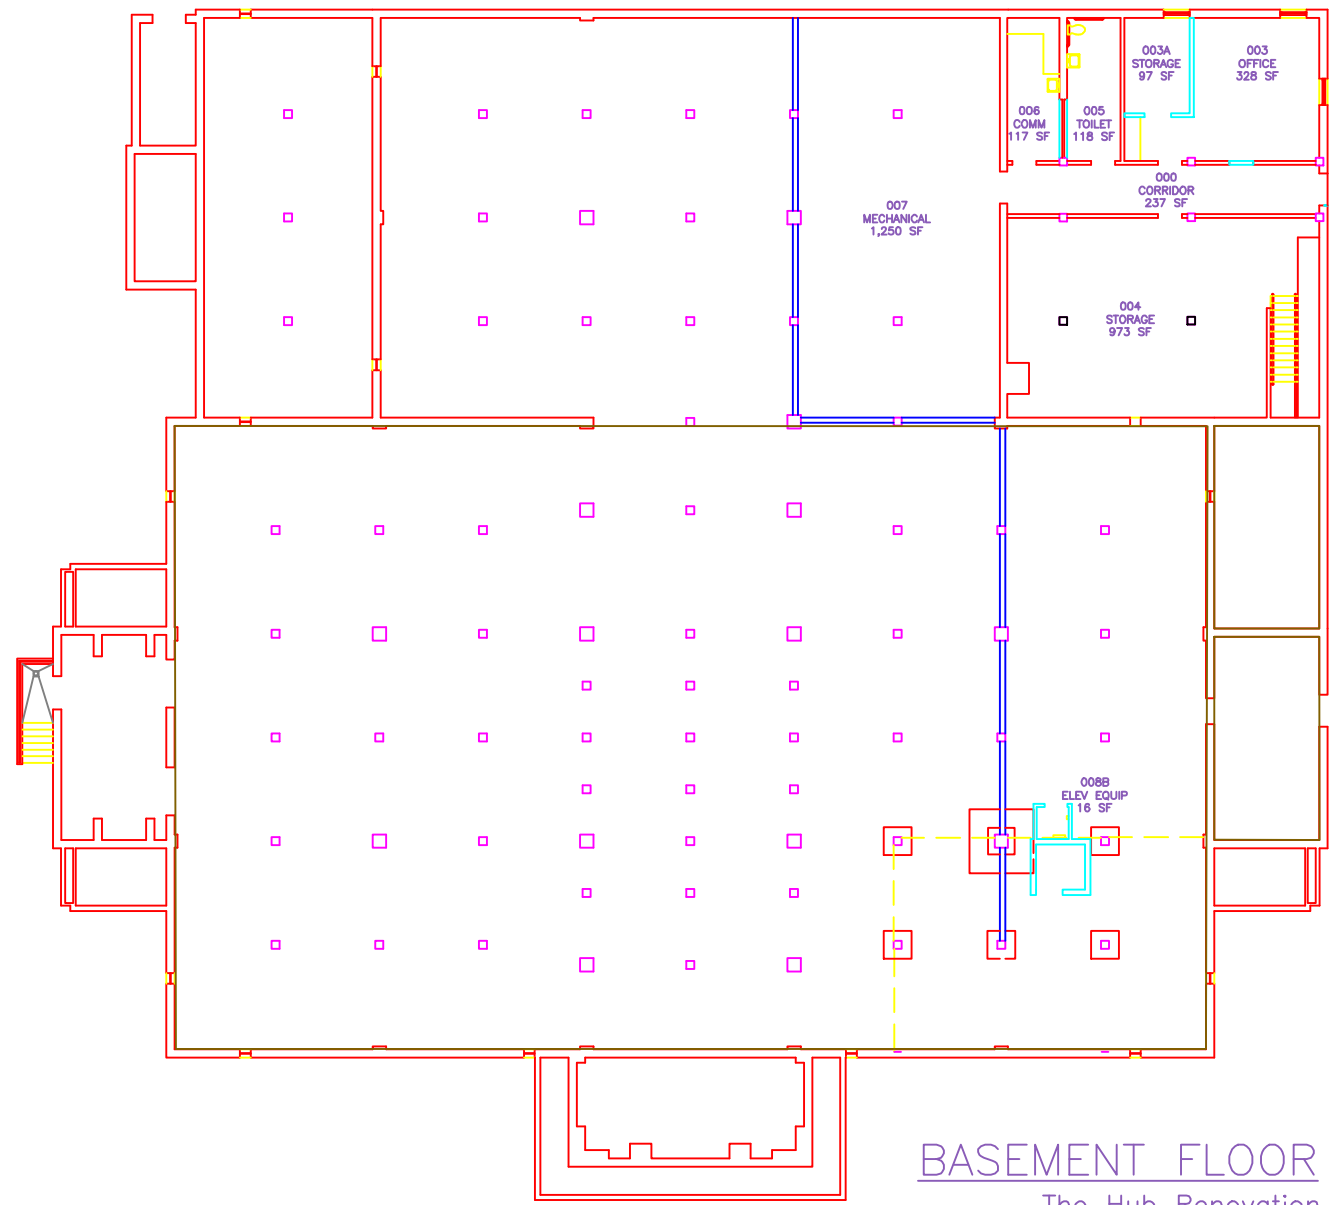

BASEMENT FLOOR
The Hub Renovation

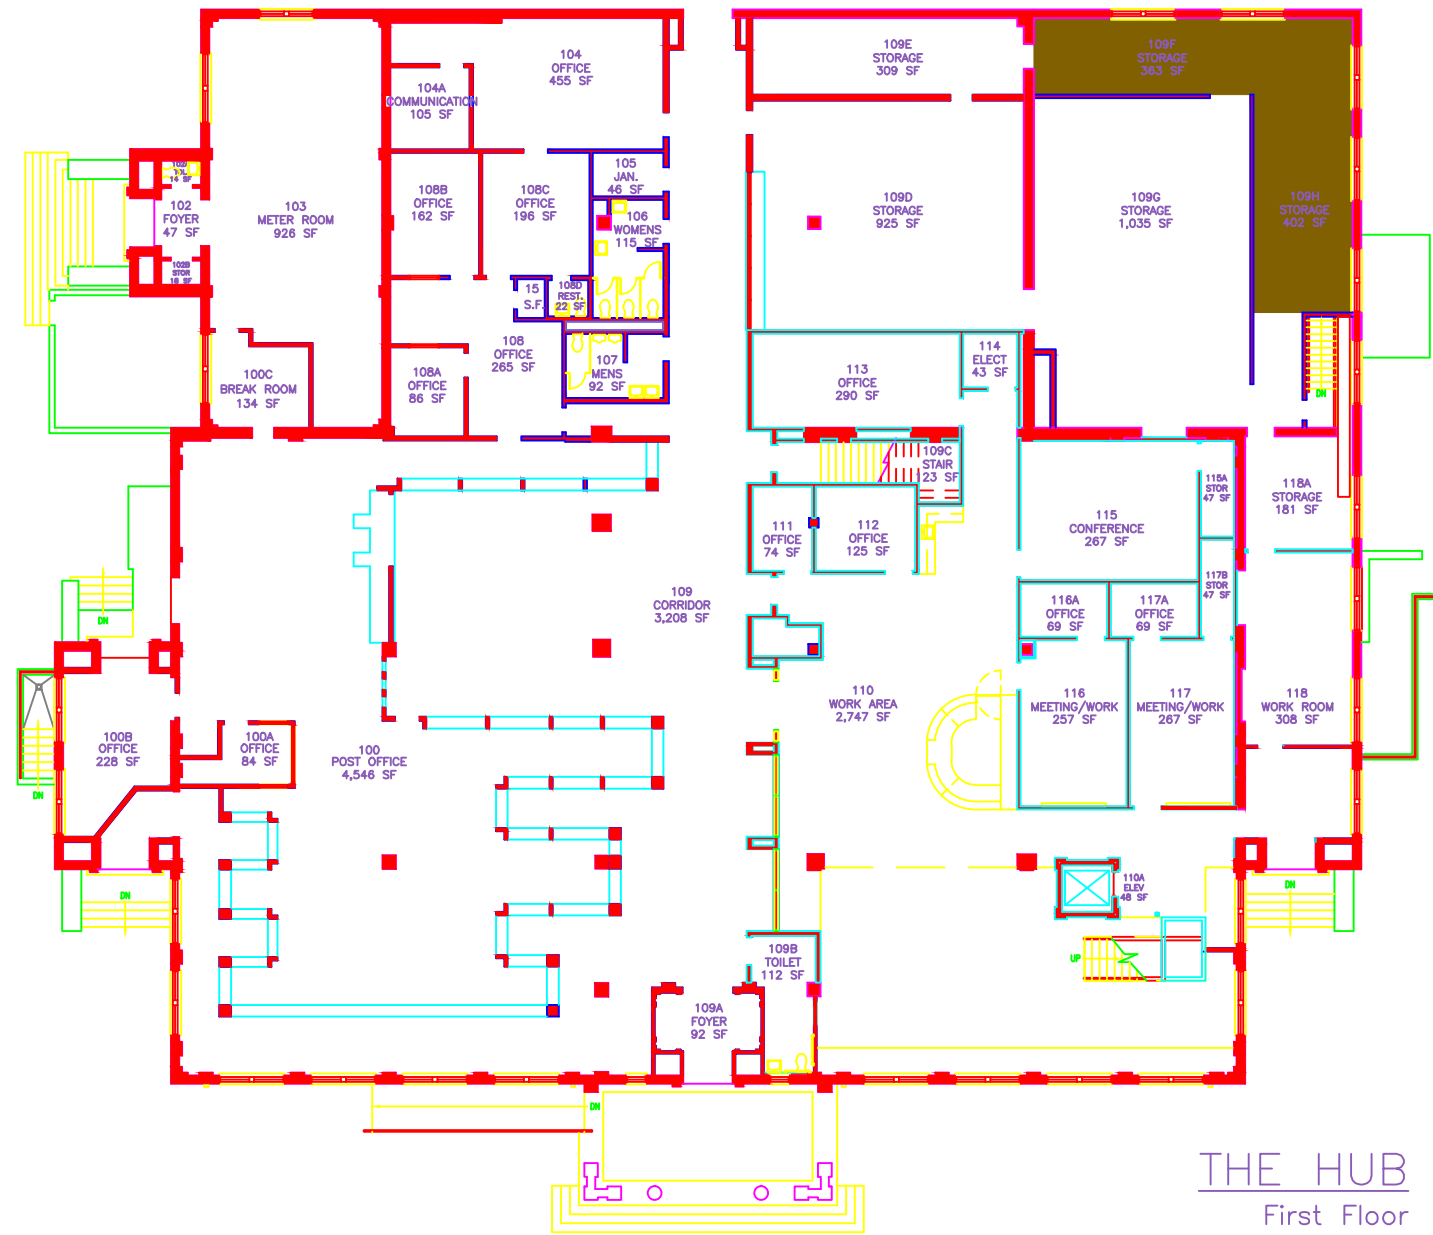

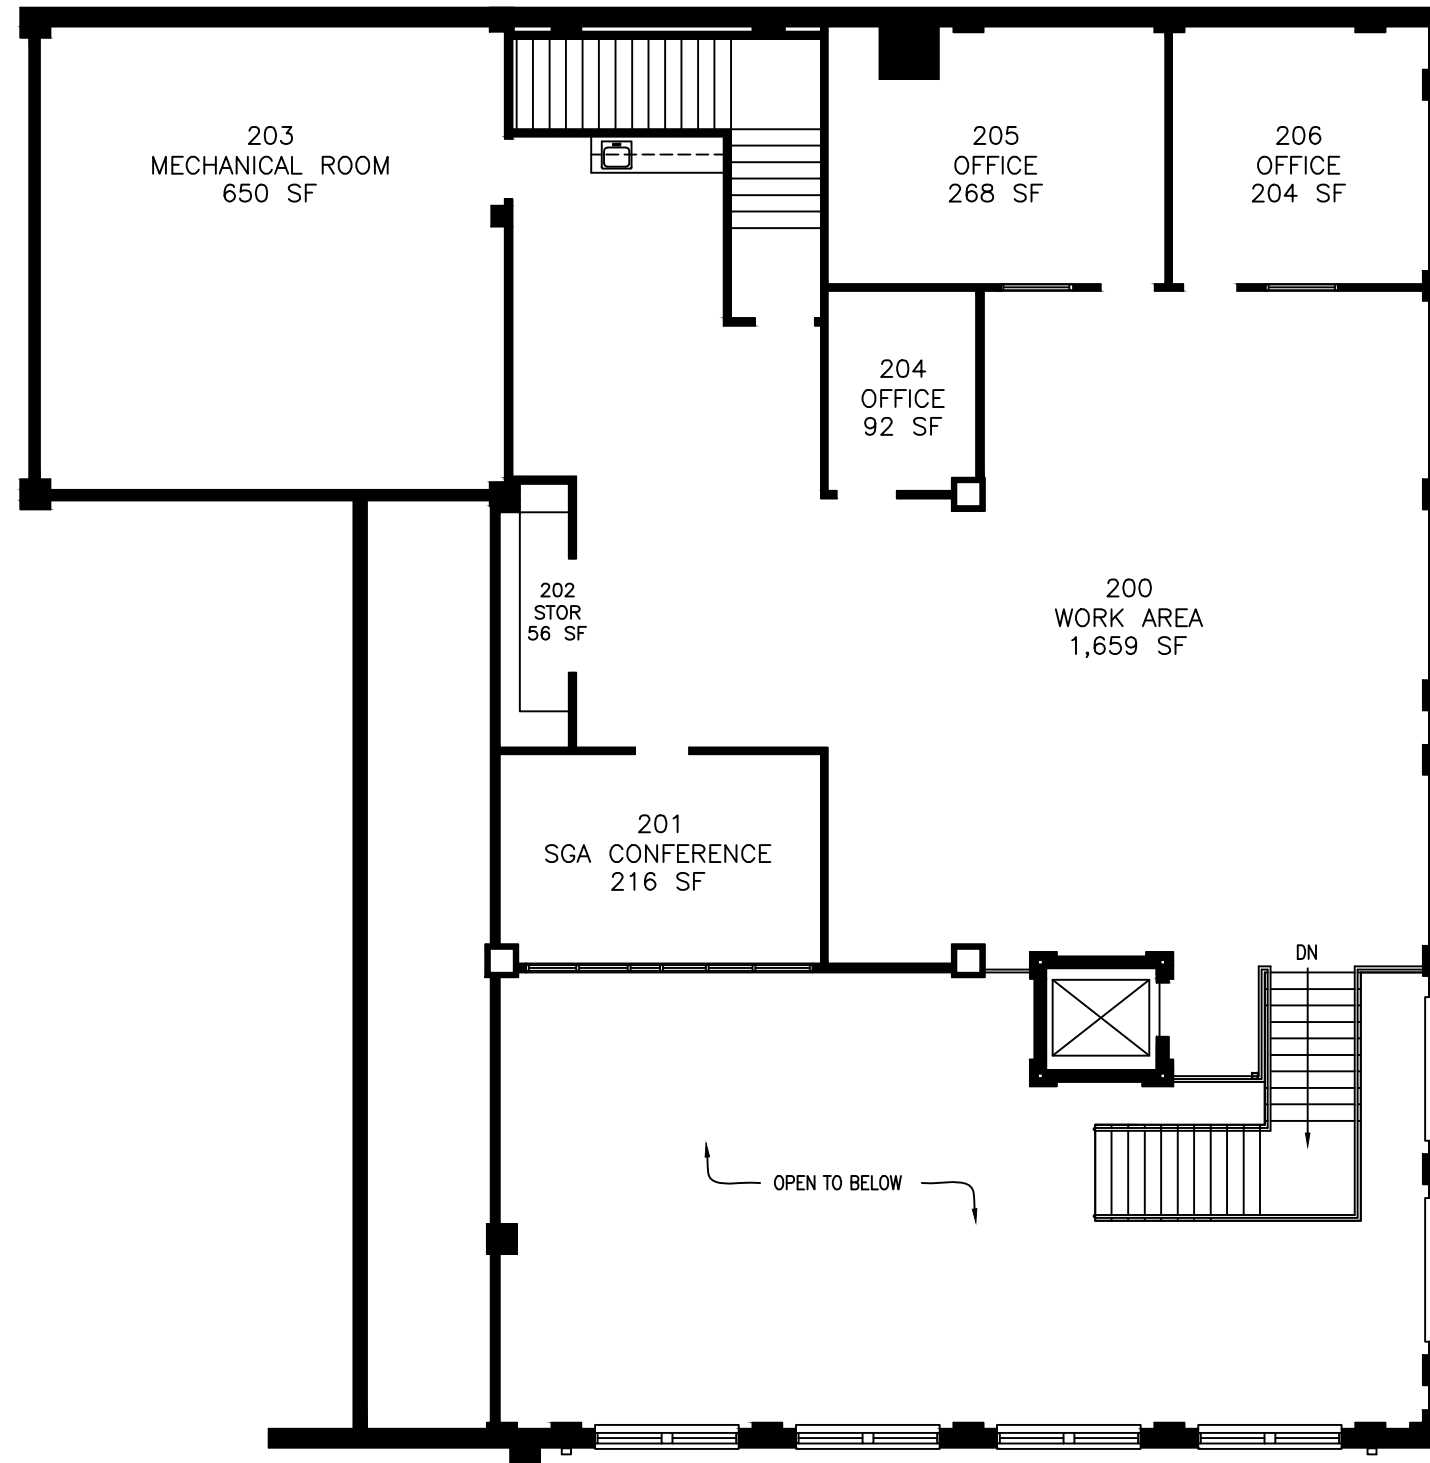

SECOND FLOOR

The Hub Renovation